

# DREAM BIG. LIVE BOLD.



RERA No.: PRM/KA/RERA/1251/310/PR/211202/004570

A Prestigious Project Located @ Turahalli, Beside Jayanagar Housing Society Layout, Uttarahalli Hobli, Bengaluru, Karnataka - 560 061.





Experience class, and elegance, luxury and magnificence as you enter in the entrance area of VASUDHA PARKONE. with class apart driveway and lavish visitor lounge, your guests will feel horned every time they visit. If welcoming your esteemed guests and loved ones is your grand attribute than it's time to welcome them in a grand way.











# PROJECT HALL MARKS



# TYPICAL FLOOR PLAN

F. NO	SBA	TYPE	FACING
001	1338	3 BHK	NORTH
002	1236	2BHK	NORTH
003	1394	3 BHK	NORTH
004	1332	3 ВНК	EAST
005	1178	2 BHK	EAST
006	1334	3 ВНК	EAST
007	1333	3 ВНК	NORT
008	1183	2 BHK	NORTH
009	1334	3 ВНК	NORTH
010	1340	3 ВНК	EAST
011	1340	3 ВНК	EAST
012	1343	З ВНК	NORTH
013	1343	3 BHK	NORTH
014	1332	3 BHK	EAST
015	1176	2 BHK	EAST
016	1334	3 BHK	EAST
017	1332	3 BHK	NORTH
018	1180	2 BHK	NORTH
019	1334	3 BHK	NORTH
020	1340	3 ВНК	EAST
021	1213	2 BHK	EAST
022	1340	3 ВНК	EAST
023	1190	2 BHK	NORTH
024	1183	2 BHK	EAST

# INFRASTRUCTURE DEVELOPMENTS

Vasthu Compliants

BBMP Approved Project

Excellent Ventilation

Premium Quality Construction

RERA Registered Project Prime Residential Area

Earth Quake Resistance Clear Title STP ( Sewage Treatment plant )

CCTV Surveillance

24hrs Security

Transformer yard

Generator Power Backup

Covered Car Parking

Intercom Facility

Provision for Broadband

# MASTER PLAN ECEND

01 Entry & Exit

02 Security Room

03 Jogging Track

**04** Skating Rink

**05** Senior Citizen Area

06 Half Basket Ball Court

07 Amphitheatre

08 Cricket Practice Net

09 Indoor Games

10 Multipurpose Hall

11 Swimming Pool

12 Wooden Deck Seating Area

13 Indoor Kids Play Area

14 Landscape Garden

15 Outdoor Gym

16 Kids Play Area









O2O 3 BHK EAST













023

2 BHK NORTH







2ВНК



EAST









024







# CLUB HOUSE AMENITIES


Swimming Pool — Multipurpose Hall --Gymnasium

Table Tennis — Billiards Chess

Indoor Kids Play Area Foosball

— Yoga / Meditation



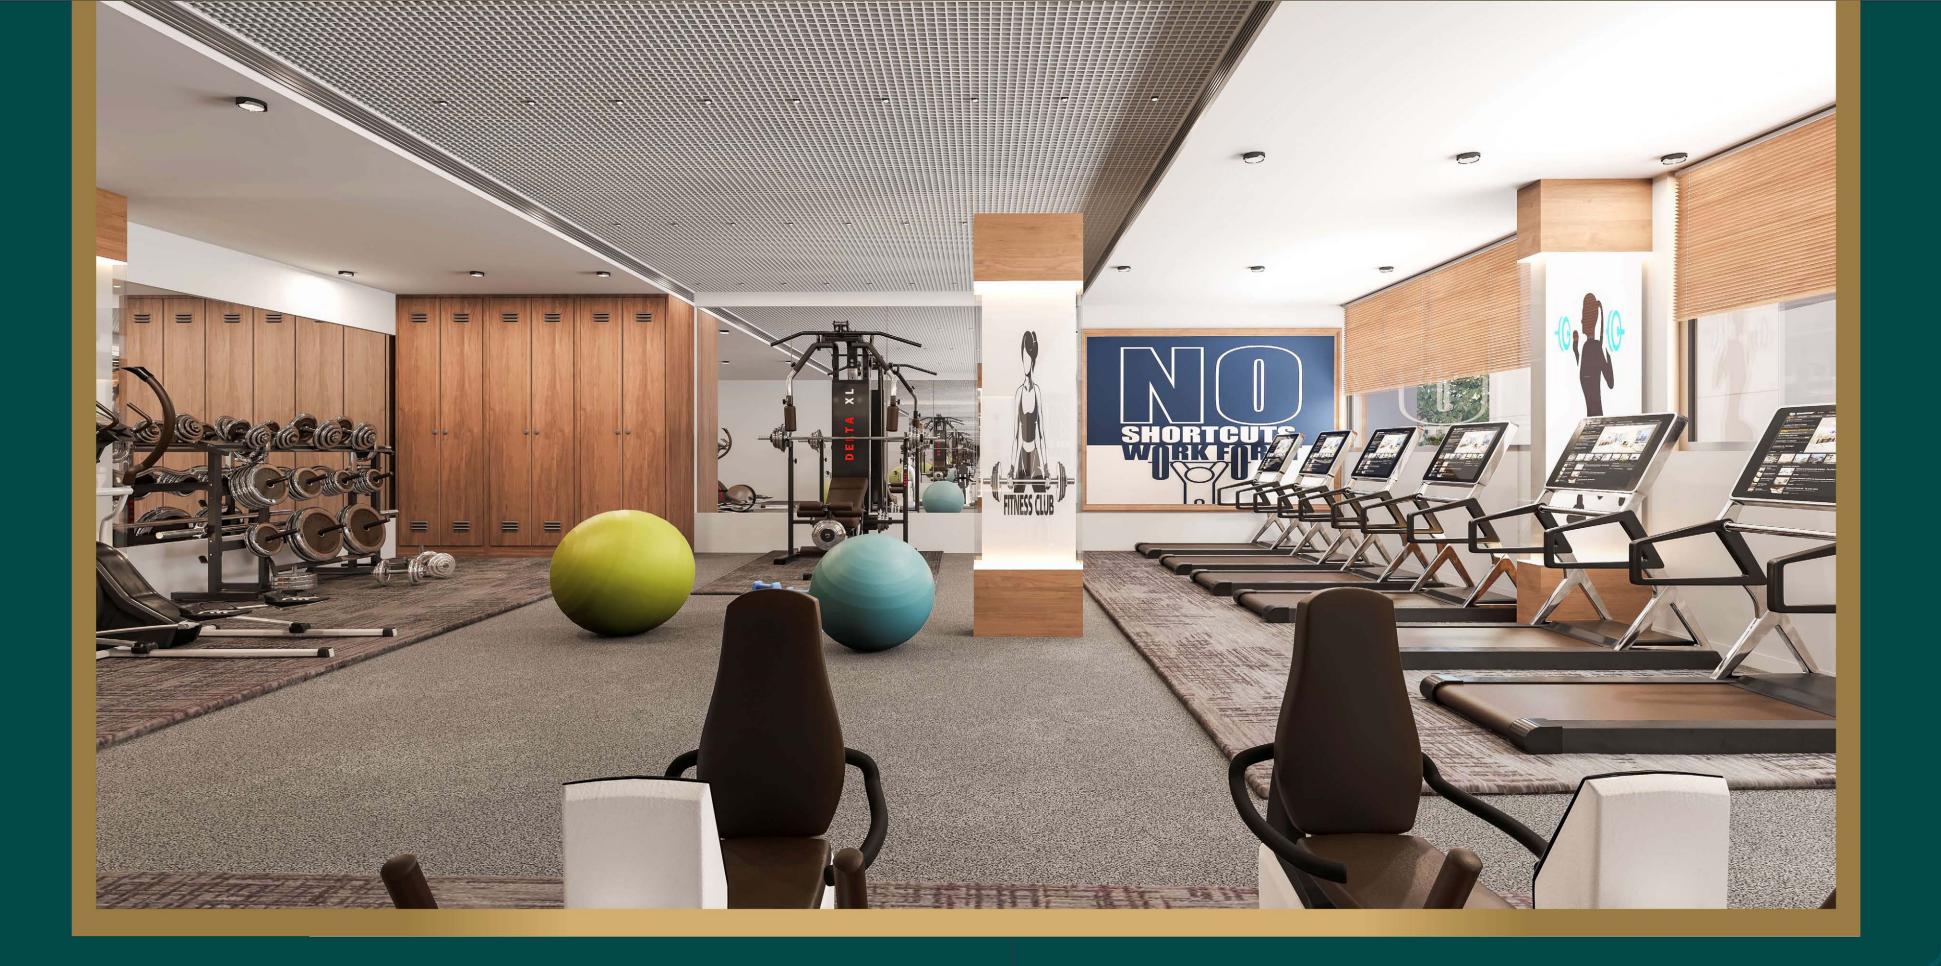




Every corner of VASUDHA PARKONE reflects joy and playfulness. The gated community is full of inspirations and hidden wonders. From recharging greenery to restive places for chit-chat, surprises awaits you throughout. What's more, the architectural details are designed to communicate a sense of grace and refinement.







# experience the joy of luxurious community living.

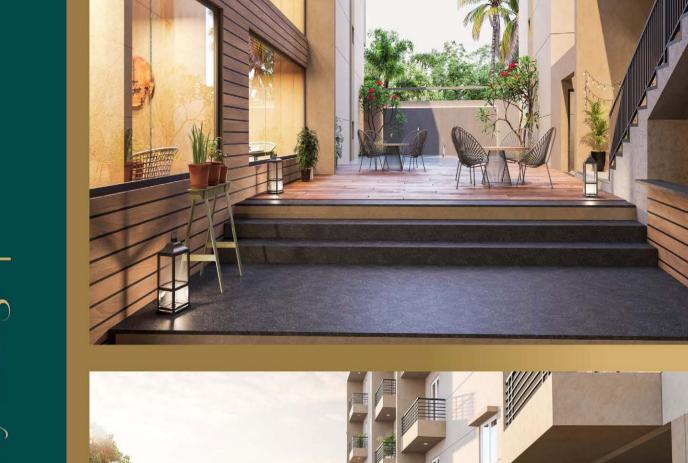











Experience the fresher side of life where your lifestyle meets nature and future at one place. VASUDHA PARKONE offers spacious, luxury and comfortable apartment at Jayanagar housing society layout, Close to Nice Ring Road Bengaluru. So just step in and discover the epitome of impeccable design and modern amenities graced by fabulous views and fresh air to cherish the green living at its best.

# 0 rande end

R.C.C. Structure with Grade FE 500 quality steel and M25/M40 grade concrete.



Cement blocks masonry with good quality blocks in cement mortar.





Cement plastering with combination of texture and smooth finish.



Internal: Cement plaster with smooth finish.



BALCONIES MS railing



# PAINTING

# External:

Asian Paint finish and two coats of weather proof paints of Asian apex ultima or equivalent

Two coats of Birla Patty and Two coats of acrylic emulsion Asian paint over a coat of cement primer of reputed make.



Granite

# Granite





Main Door : Hard Wood frame, finished with melamine spray polish, Teak finished flush shutters with reputed hardware.



# <u>Internal Door</u>:

Hard Wood frame or factory made wooden frame with both side laminated flush shutter with reputed hardware

# WINDOWS

UPVC Windows with float glass with mosquito net.



# PLUMBING & SANITARY

# Water Supply: ISI mark GI/UPVC/PPR Piping.

<u>Drainage</u>: ISI Mark standard PVC/SWR Sanitary piping of Ashirwad / Astral or equivalent make.



Rain Water: Well-designed Rain water harvesting System provided

Waste water treated by STP and reused for gardening.



# Wiring & Switches

- Concealed copper wiring of Finolex or equivalent make.
- Modular switches of Legrand / Havells/ Schneider or equivalent make.
- Power Outlets for geysers in all bathrooms
- + Plug points for Chimney, Refrigerator, Microwave ovens, Mixer/grinders and Water Purifier in Kitchen.
- + Plug points for Television in Drawing. and Master Bed room.
- + 3 Phase supply with individual meters and Separate Residential Circuit Breaker (RCB)

# FLOORING & WALL TILING

800mmX800mm size double charged vitrified tiles of reputed brand in all rooms.

- + Flooring : Acid Resistant anti-skid ceramic tiles of reputed brand.
- Wall: Glazed Ceramic tiles dado of quality make up to door height.

# Utility / Wash

- Wall: Glazed Ceramic tiles dado up to 3' Height.
- Flooring: Rustic ceramic tiles of reputed brand.

# Kitchen

- <u>Dadoing</u>: Glazed Ceramic tiles dado up to 2' height above kitchen Platform
- + <u>Platform</u>: Black Granite platform with stainless steels sink with drain board. Provision for one Kaveri water tap and one bore well connection tap.

MS enamel painted grills for windows.



# Sanitary Fittings: All Toilets will consist of One piece of EWC, wall mounted flush tank

+ Wash basin of Cera / Hindware or equivalent make.

by gabrit or equivalent make

- + Provision for geysers in all toilets.
- + All C.P. Fittings of Jaguar / Grohee / equivalent make.
- + Hydro pneumatic water pumps for water supply with equal pressure system for all floors.



Full Backup for individual flats expect for A/C's & Geysers and 100% power backup for common areas.



WATER - PROOFING
Waterproofing shall be provided for all bedrooms,
balconies, utility area & roof terrace.

- + Intercom facility to all individual owners connecting to security.
- + Comprehensive security with cameras in appropriate locations.



- + 6 or 8 Passenger Capacity Fully automatic Johnson or equivalent make
- + Entrance lobby with Granite.



Grandness to place come from many factors. From the way it is designed to the way it is executed and down to every detail. The team behind VASUDHA PARKONE - the architects, the designers, the builders - have put in a lot of effort to ensure that what you belong to is a home that you feel really proud of, extremely elated to live in, and one that creates the most fruitful experiences of your life and fulfills your aspiration.

# **LOCATION MAP** (NOT TO SCALE) REFRESHING NEIGHBORHOOD UNLIMITED CONVENIENCES ♣ K.S. Hospital VASUDHA PARKONE one in Turahalli. Uttrahalli Hobli Bangalore also enjoys a prime location as it is only 2.4km from Outer Ring Road Banashankari Bus Stop Little Flower Public School and 2.8km from NICE Peripheral Ring Road. Most of the basic social amenities such as Hospitals, Malls, Banks, Schools, Restaurants etc. are also easily accessible. Presidency School Global Village Techpark Sri Chaithanya Techno School RV Eng. College Bangalore Intl Public School Café Coffee Day TRAVEL TIMES JSS College RNS Uttarahalli Circle Uttarahalli Bus Stop SCHOOLS HOSPITALS **♣** BGS Hospital National Public School Gopala Krishna Textile Mills Subramanyapura Police Station Metro Cash & T Carry Magnum Honda Subramanyapura Post office Park ONE Khodays Breweries Ltd The Forum Mall METRO STATION A ISKCON Temple Yellamma Dasappa Institute of Technology RV College of Architecture Banashankarai 6th Stage

# SHOPPING & RESTAURANTS

- + CB Hospital
- + TR Hospital
- + Neighbourhood Hospital + Maharaja Agrasen Hospital

HOSPITALS

+ BGS Hospitals

+ Vasavi Hospital

- + BIG BAZAR
  - + Shopper Stop

- + Spancer's + Smart

# MALLS

- + The Forum Mall
- + Mantri Arena Mall
- + Royal Centrum

# EDUCATION

- + National Public School Uttarahalli
- + Sri Kumaran Childern School
- + Brooklyn National Public School
- Near Nice Road

# "WHERE **PROMISES** EARN TRUST"

The lifestyle that we promised or the date of procession we state; the customer support we commit to you or the quality standards we assure you about, we, at Vasuda Projects are know for living-up to our promises.



# VASUDHA PROJECTS

#4.9th Main, 13th Cross. 6th Sector, HSR layout, Bengaluru - 560 102.



Site Address

Sy. No. 56, Turahalli, Beside Jayanagar Housing, Society Layout, Uttarahalli Hobli, Bengaluru, Karnataka - 560 061.



Scan for

+91 89899 24545 / 89249 74444

salesvasudhaprojectsl@gmail.com www.vasudaprojectsl.com

Architect




Structural and Landscape Consultants



PHC Consultants



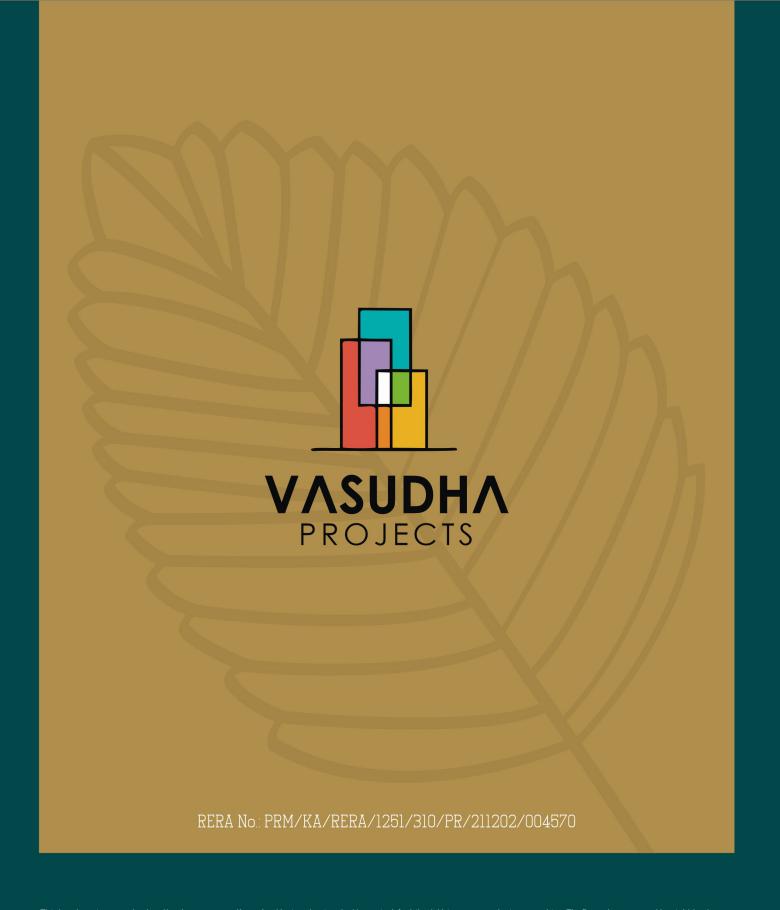

This brochure is conceptual and has been prepared based on the inputs given by the project Architect, this may vary during execution. The Promoter reserves the right to change, alter, add or delete any of the specifications mentioned herein based on the site conditions and construction exigencies without prior permission or notice. Project specifications, as in the final agreement, shall be considered binding for the buyer as well as the Promoter External colour schemes and landscape detailing may vary from the illustrations considering site conditions. Interior images and views of the surrounding neighborhood may not represent the actual as these could be digitally enhanced/altered. Furniture shown in the plans is only for the purpose of illustrating a possible layout and does not form a part of the offering or specifications. All interior views do not depict the standard wall and ceiling colours, finishes and also are not part of the offering. Dimensions mentioned in the brochure